


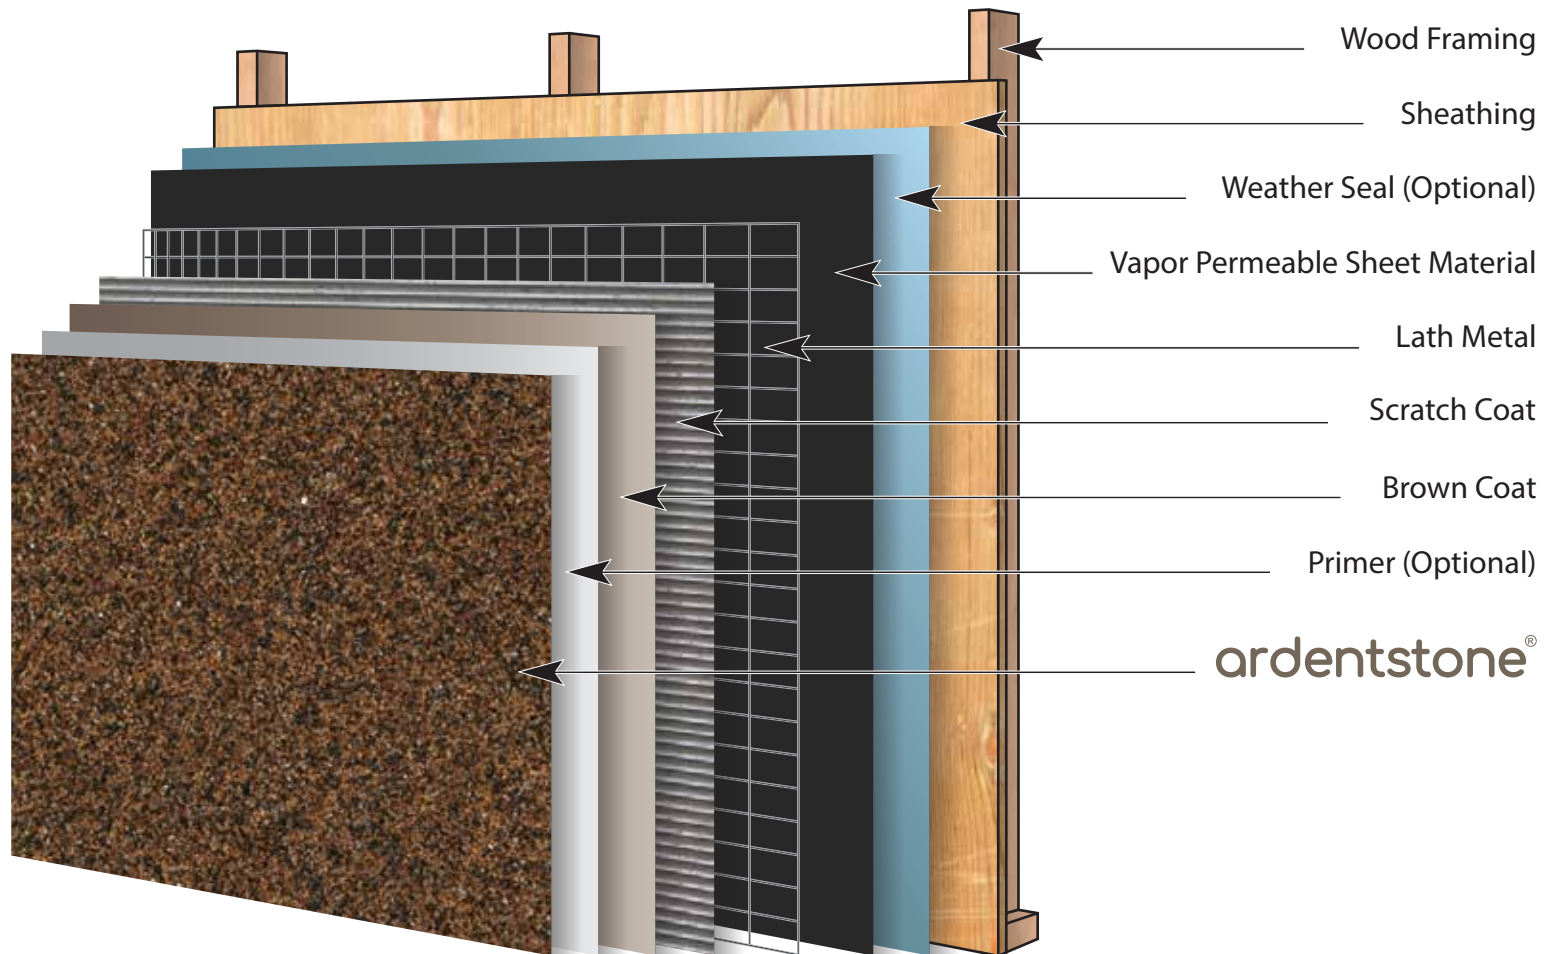

Wood Framing Placement diagram_TYPE A




These drawings are for illustrative purposes only. These are not meant as proper instructions nor are substitutes for ARDENTSTONE specifications and detail drawings. ARDENTSTONE takes no responsibility when the user improperly applied. www.ardentstone.com | info@ardentstone.com | 888-914-9900



ardentstone[®]


Masonry Placement diagram

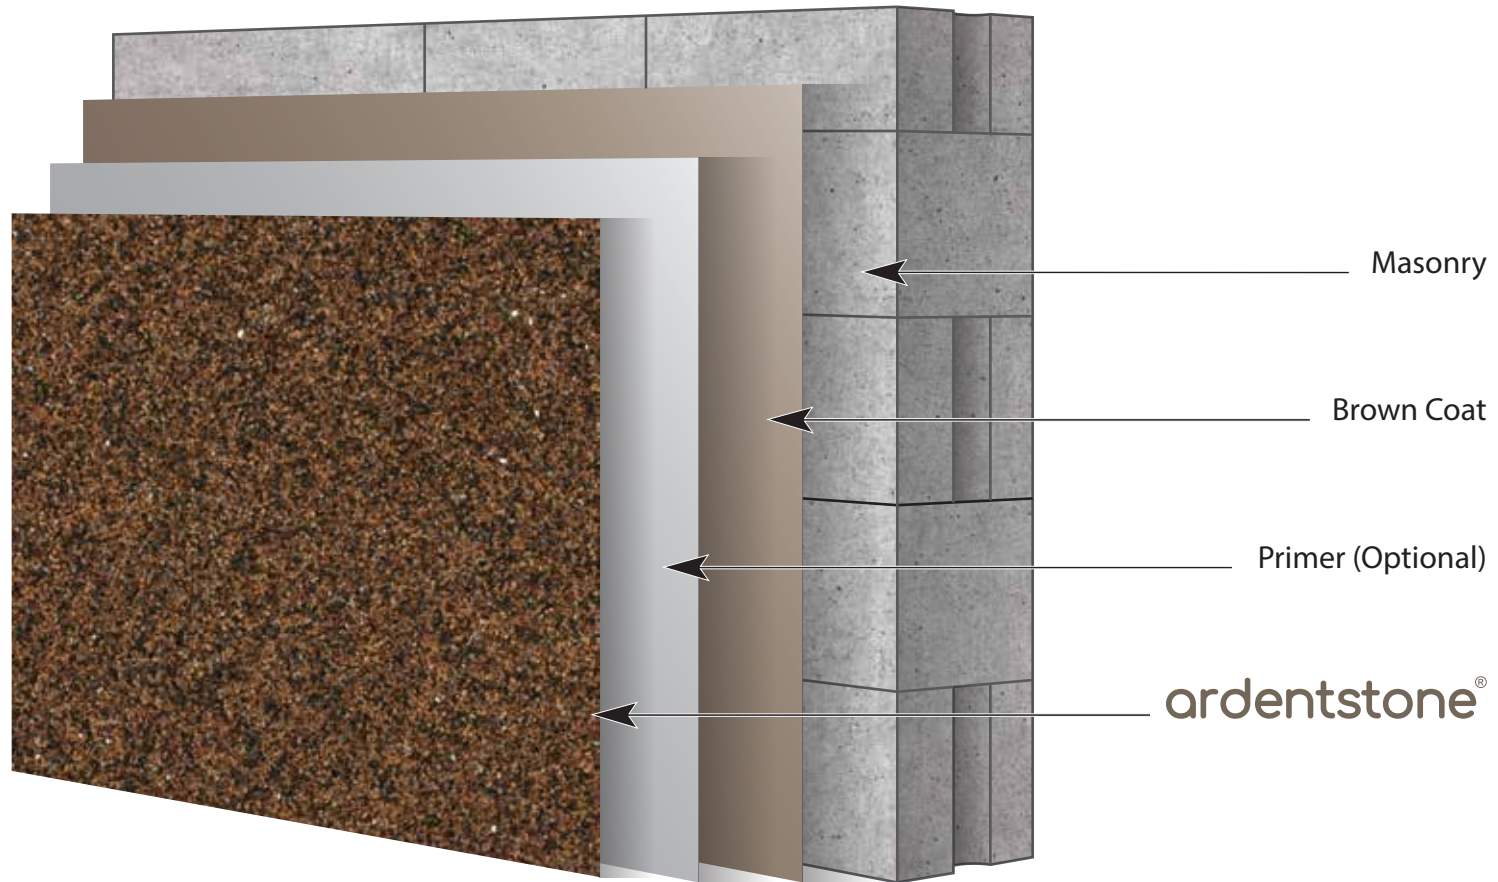

These drawings are for illustrative purposes only. These are not meant as proper instructions nor are substitutes for ARDENTSTONE specifications and detail drawings. ARDENTSTONE takes no responsibility when the user improperly applied. www.ardentstone.com | info@ardentstone.com | 888-914-9900




Wood Framing Placement diagram_TYPE B

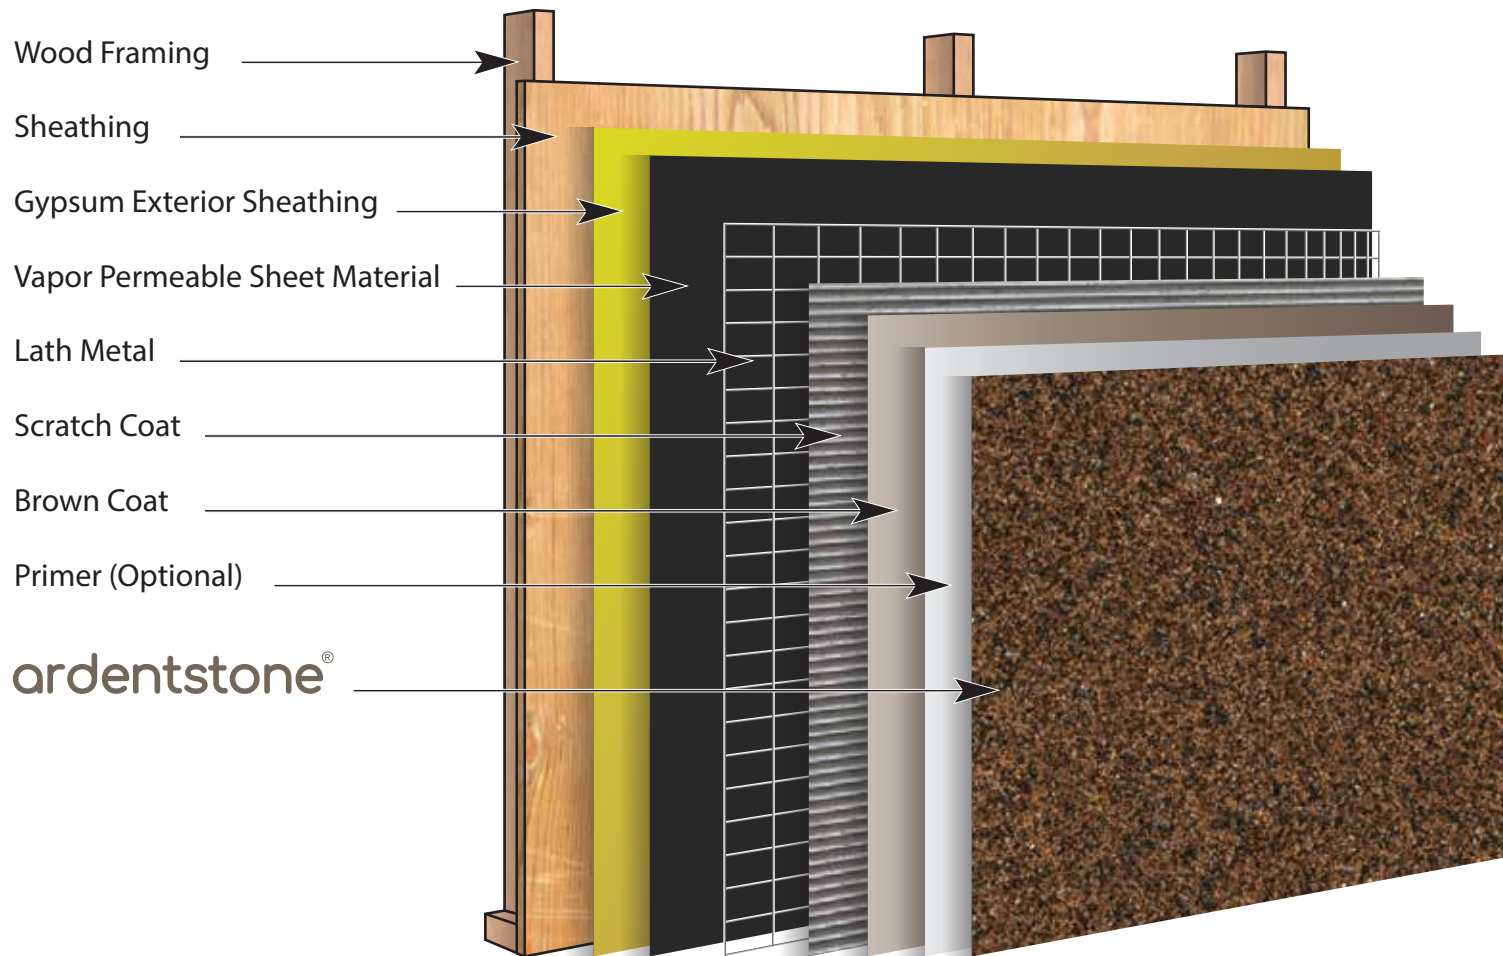

These drawings are for illustrative purposes only. These are not meant as proper instructions nor are substitutes for ARDENTSTONE specifications and detail drawings. ARDENTSTONE takes no responsibility when the user improperly applied. www.ardentstone.com | info@ardentstone.com | 888-914-9900

 ardentstone®
Concrete Placement diagram

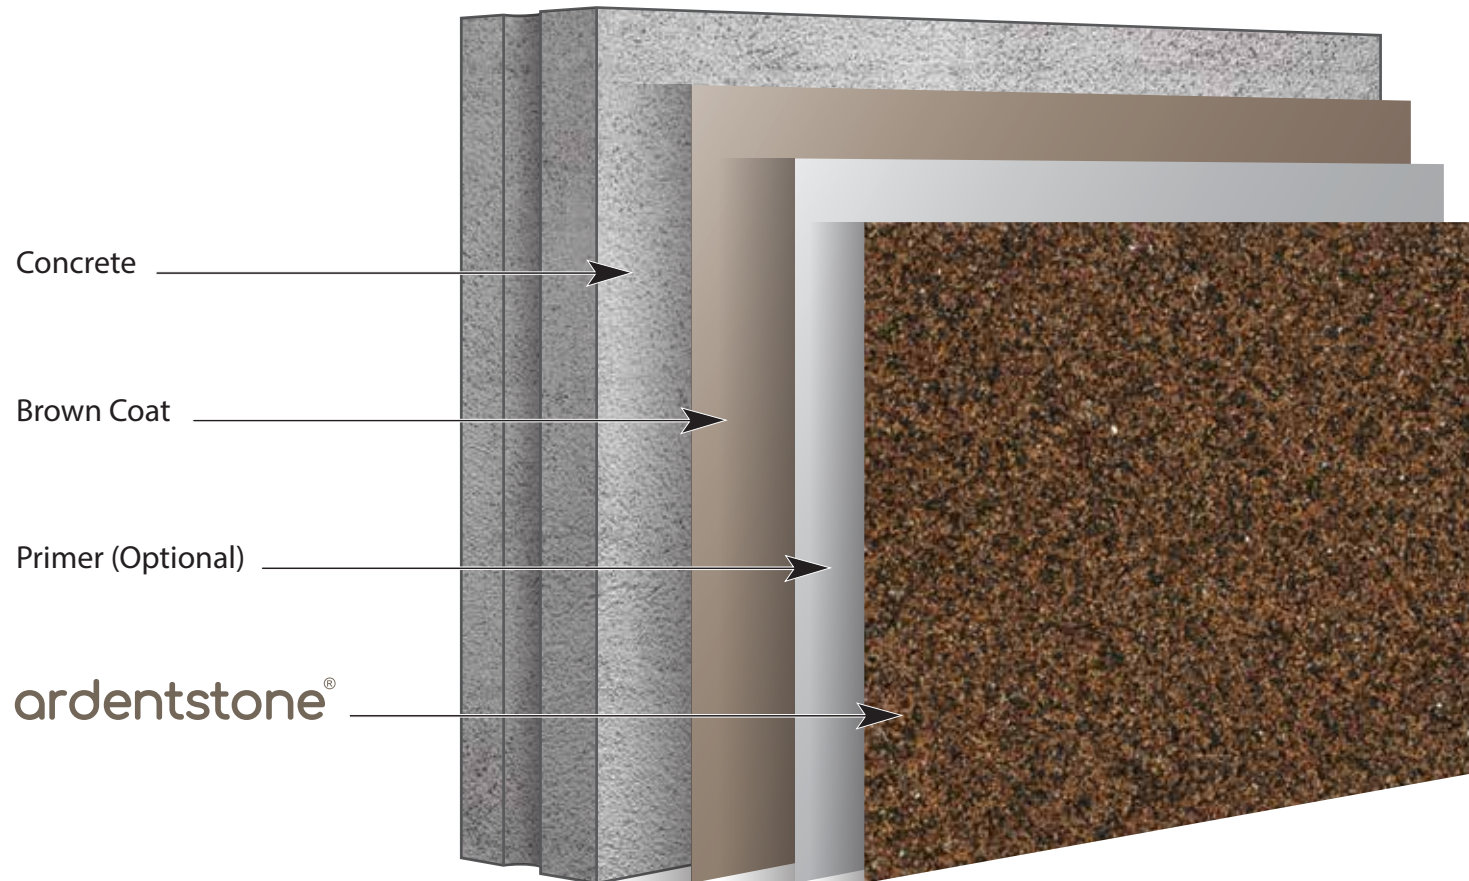

These drawings are for illustrative purposes only. These are not meant as proper instructions nor are substitutes for ARDENTSTONE specifications and detail drawings. ARDENTSTONE takes no responsibility when the user improperly applied. www.ardentstone.com | info@ardentstone.com | 888-914-9900